



# BUILDING '1' ( 2-STORY COTTAGES )

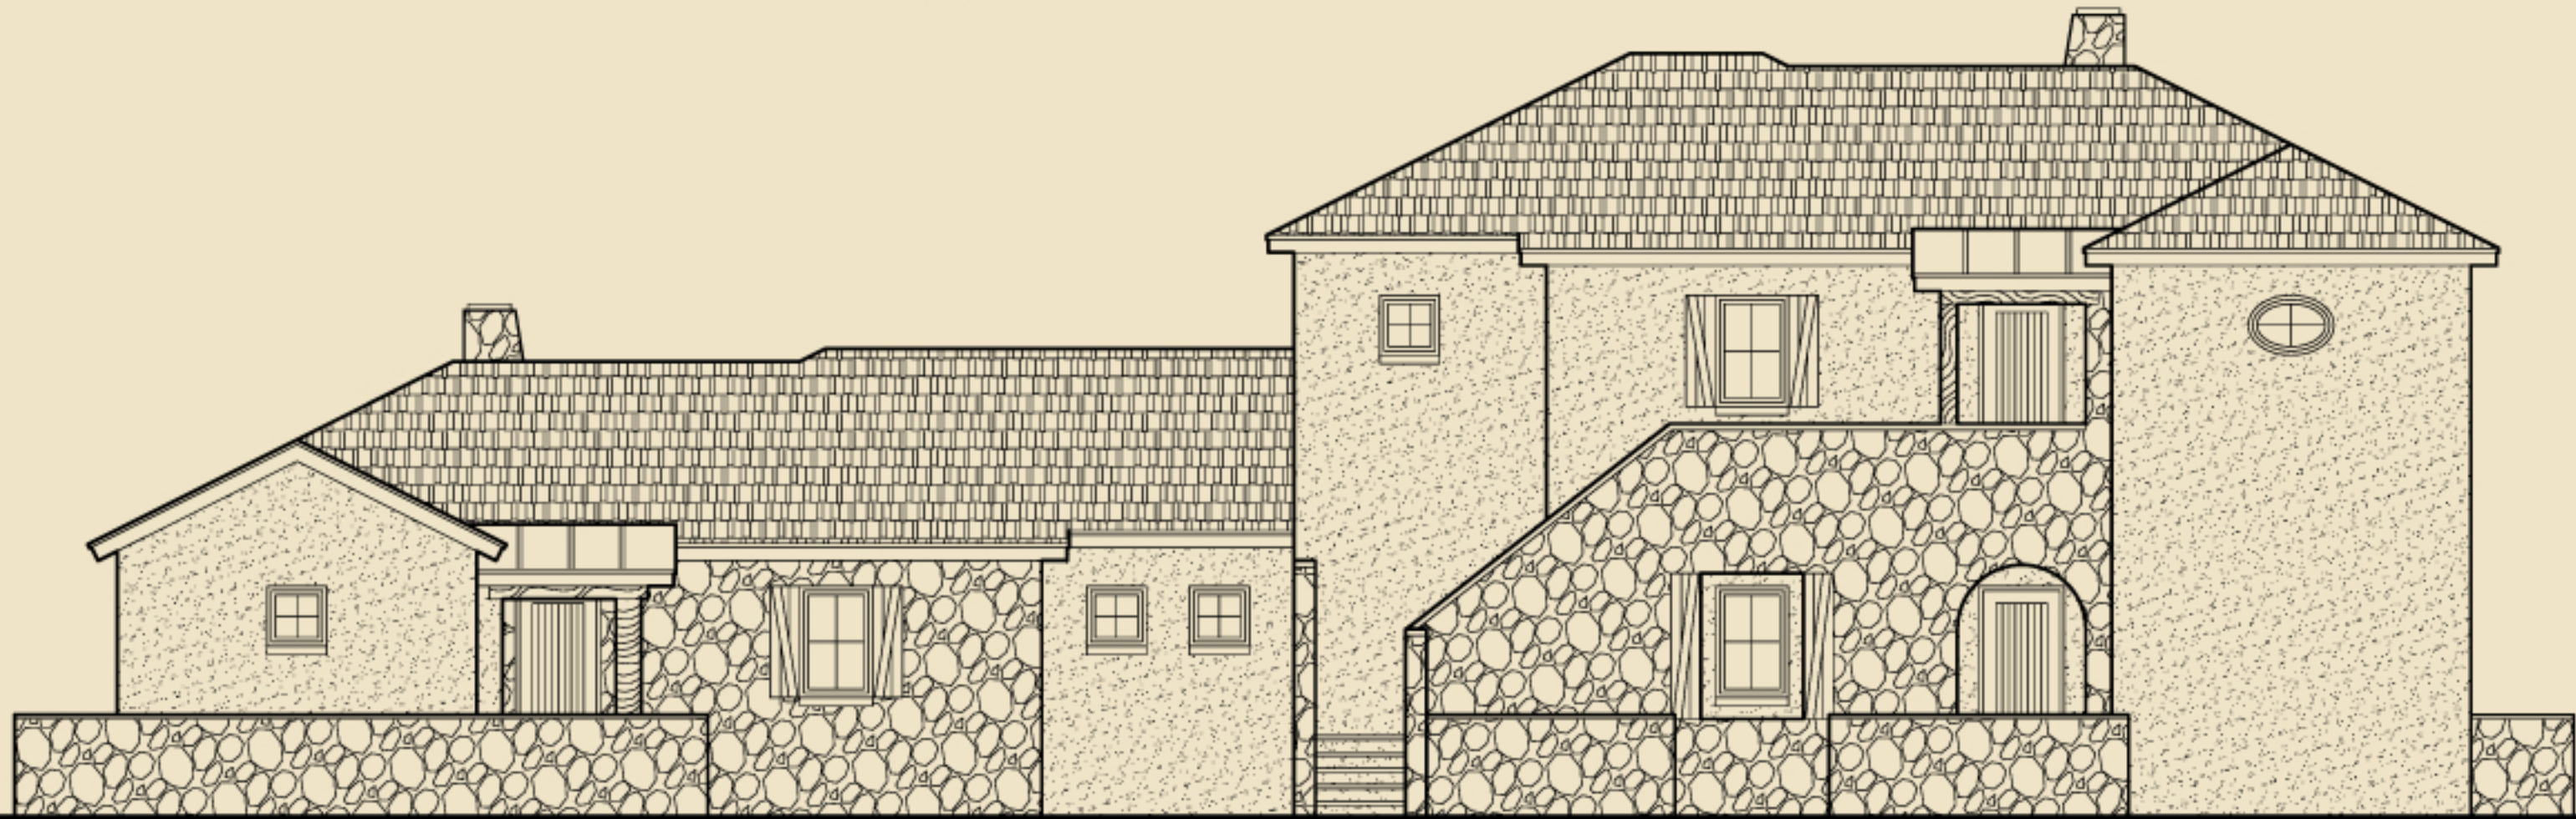

**FRONT ELEVATION**

SCALE: 1/4" = 1'-0"

# BUILDING '2' ( 2-STORY COTTAGES )

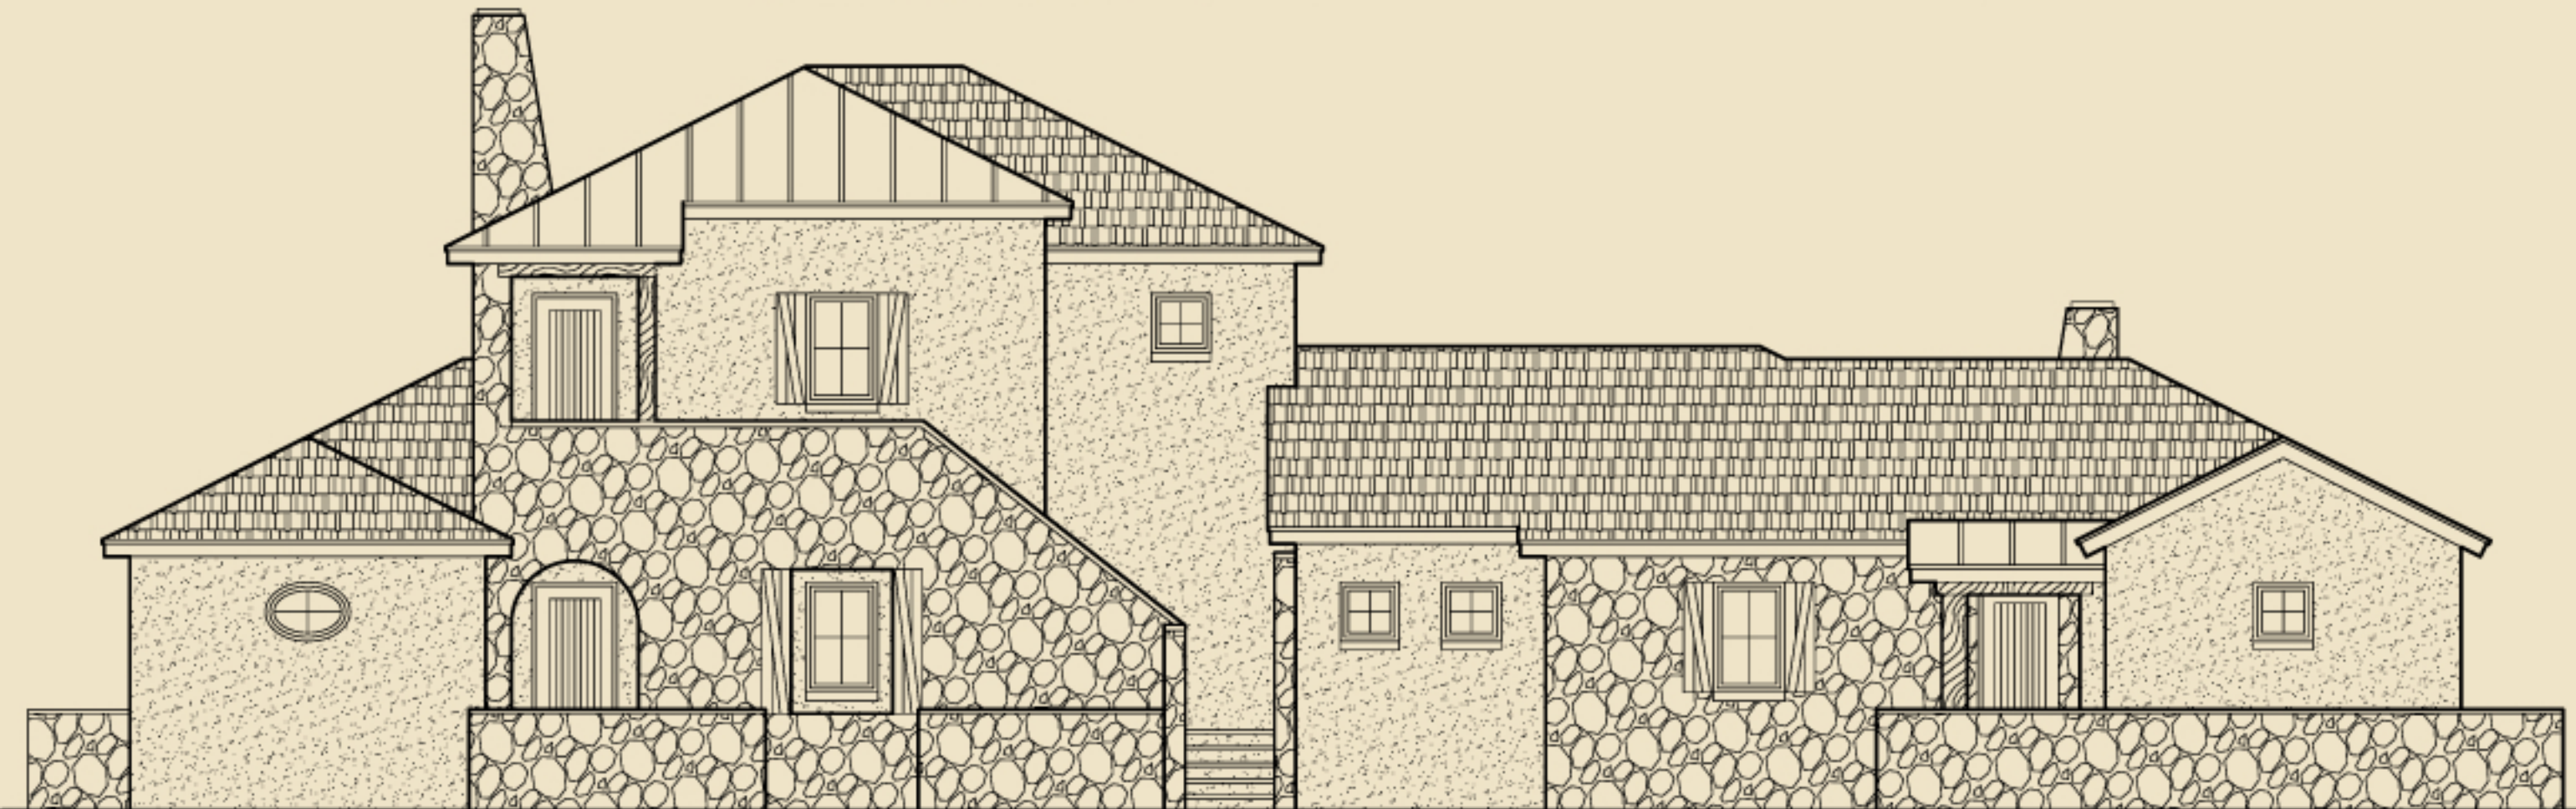

**FRONT ELEVATION**

SCALE: 1/4" = 1'-0"